

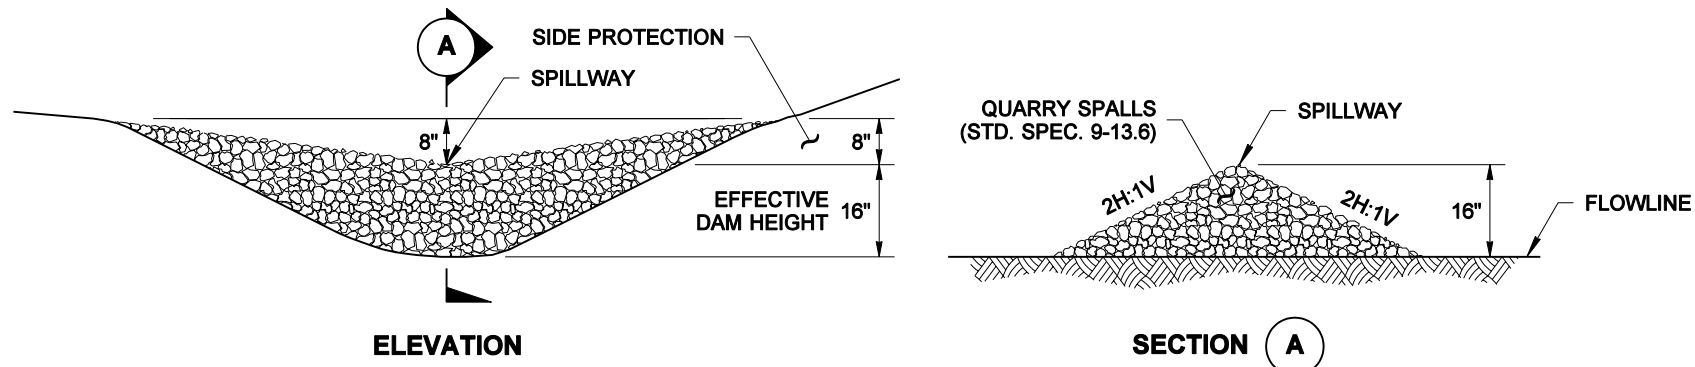
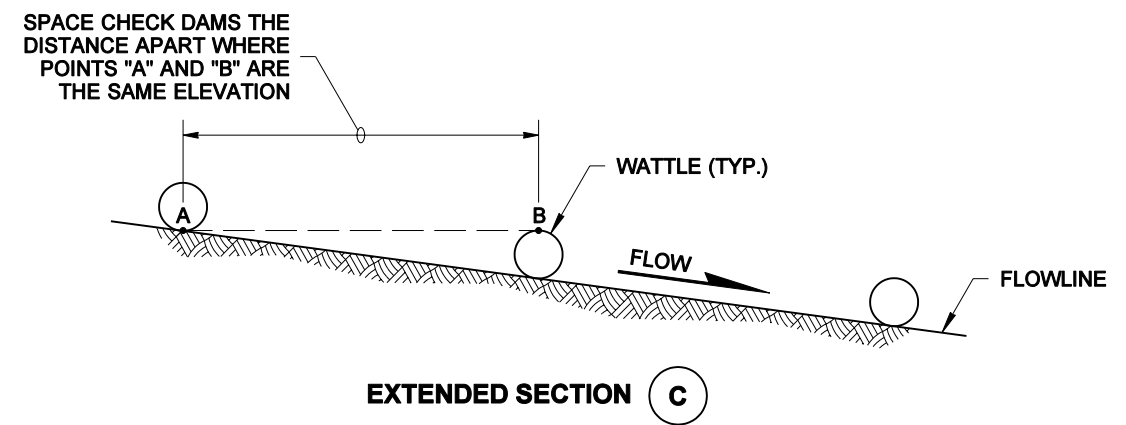


NOTE: THIS PLAN IS NOT A LEGAL ENGINEERING DOCUMENT BUT AN ELECTRONIC DUPLICATE. THE ORIGINAL, SIGNED BY THE ENGINEER AND APPROVED FOR PUBLICATION, IS KEPT ON FILE AT THE WASHINGTON STATE DEPARTMENT OF TRANSPORTATION. A COPY MAY BE OBTAINED UPON REQUEST.


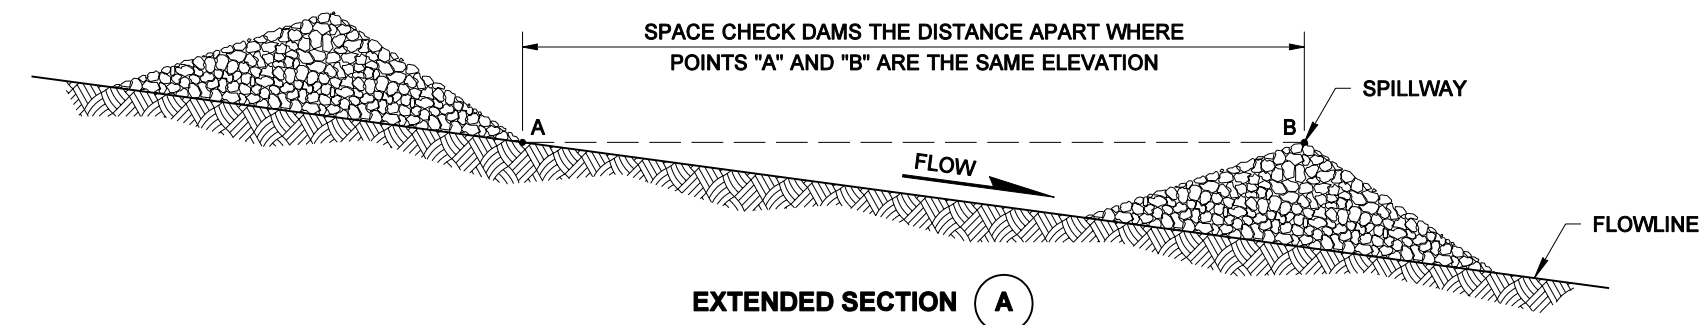


NOTE  
ROCK CHECK DAMS SHALL BE PLACED  
OUTSIDE OF THE CLEAR ZONE, OR  
BEHIND TRAFFIC BARRIER.


### ROCK CHECK DAM

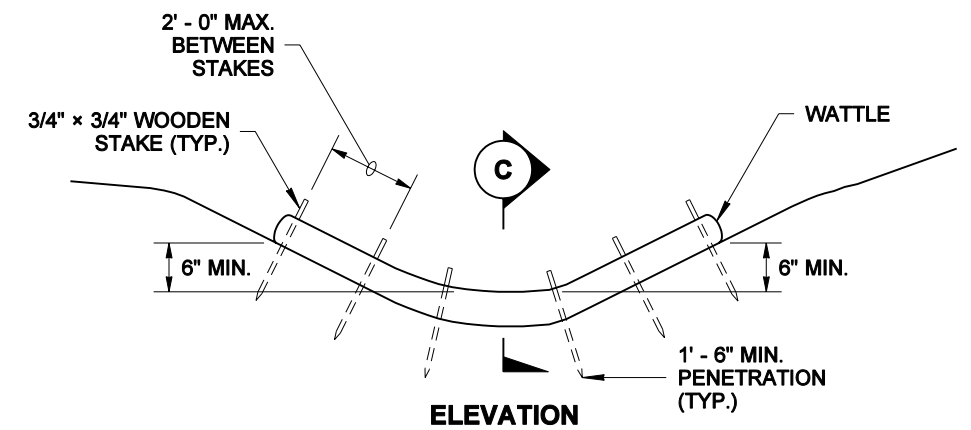

### WATTLE CHECK DAM

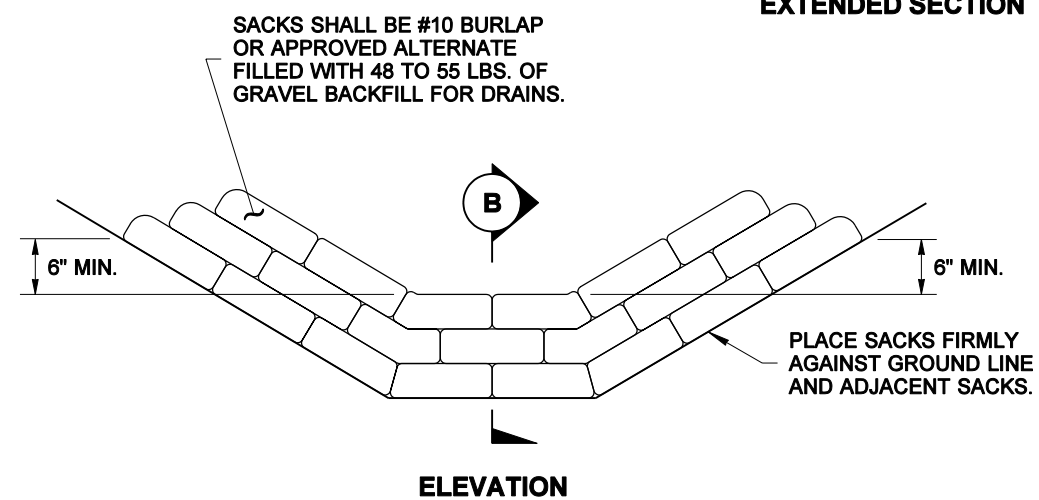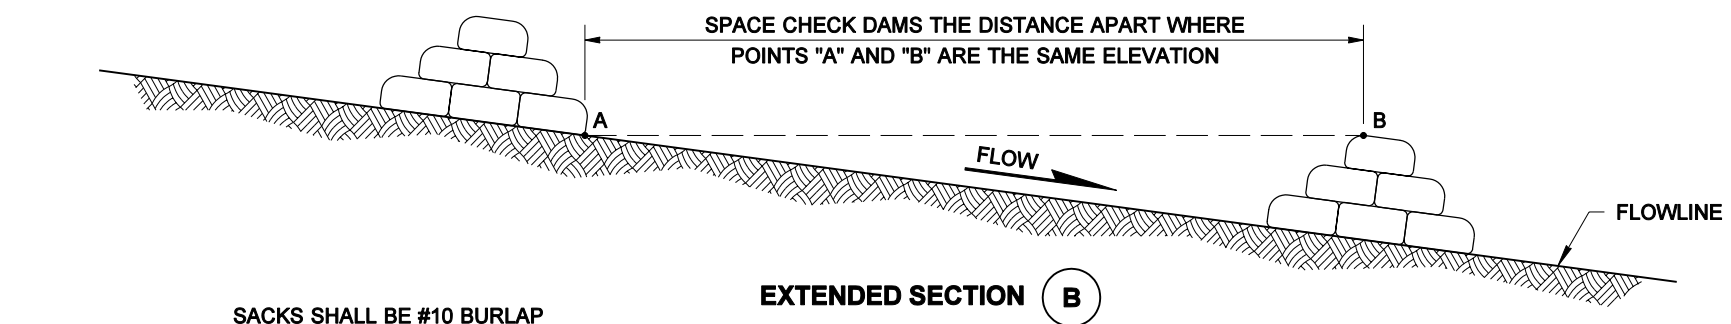

### SANDBAG CHECK DAM

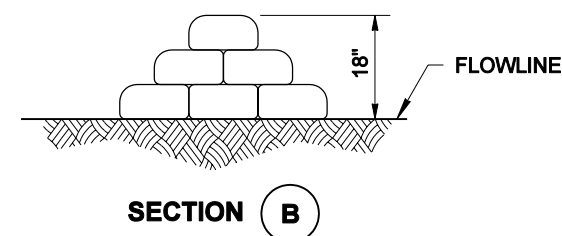

STATE OF  
WASHINGTON  
REGISTERED  
LANDSCAPE ARCHITECT

MARK W. MAURER  
CERTIFICATE NO. 000598

## CHECK DAMS

### STANDARD PLAN I-11

SHEET 1 OF 1 SHEET

APPROVED FOR PUBLICATION

Harold J. Peterfeso 09-11-03

STATE DESIGN ENGINEER

DATE

Washington State Department of Transportation